




Perfil Longitudinal Trecho 1 Rua Sao Luiz

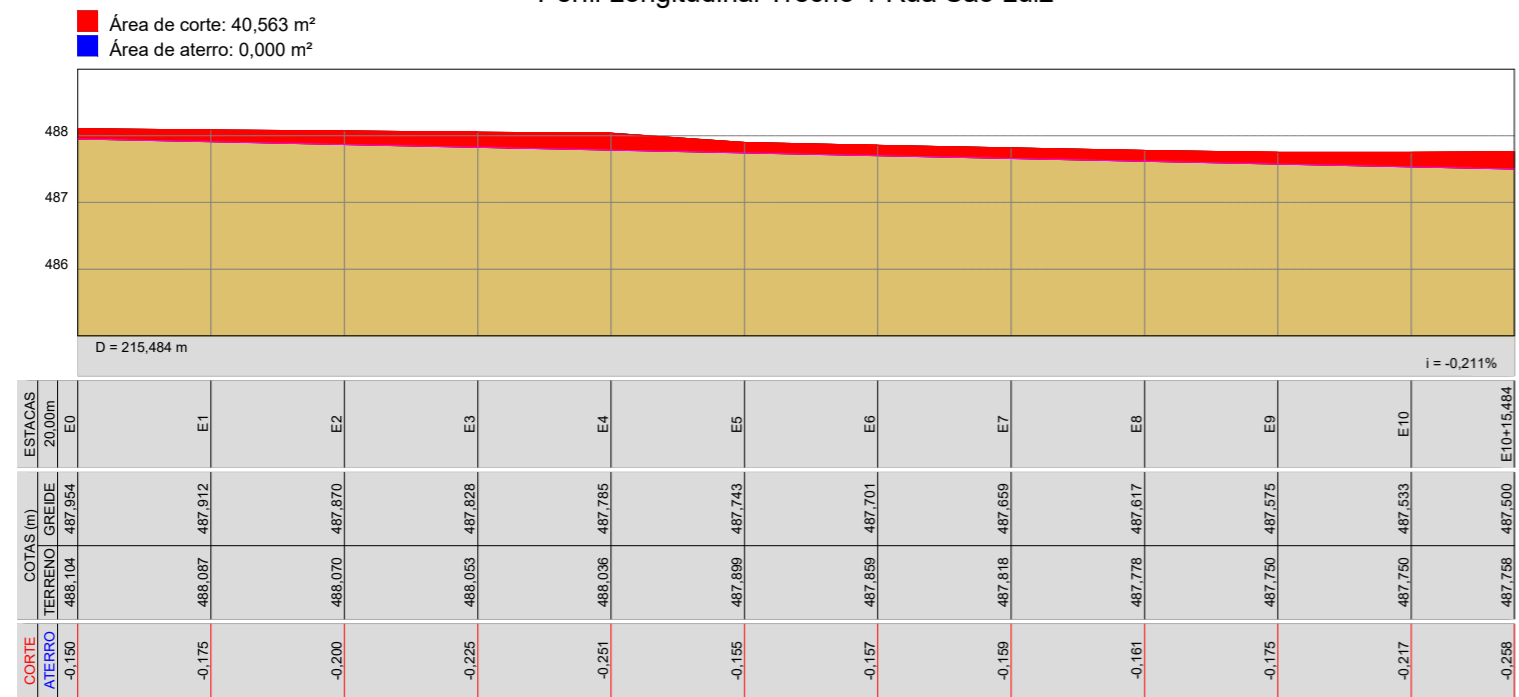


Perfil Longitudinal Trecho 2 Rua Sao Luiz

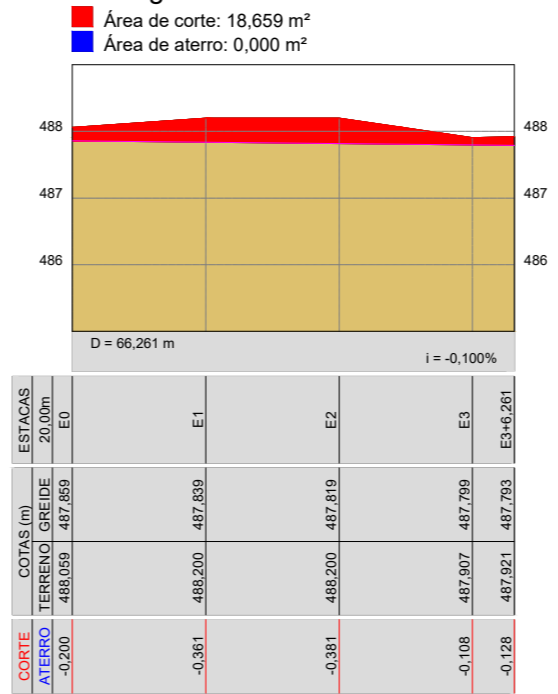


E0

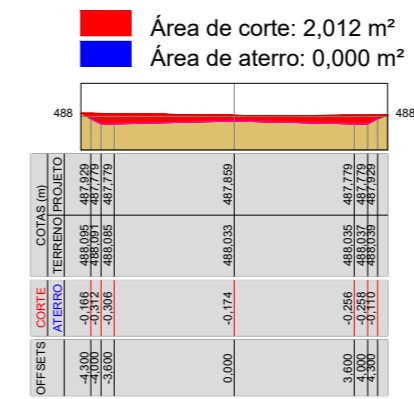


E1

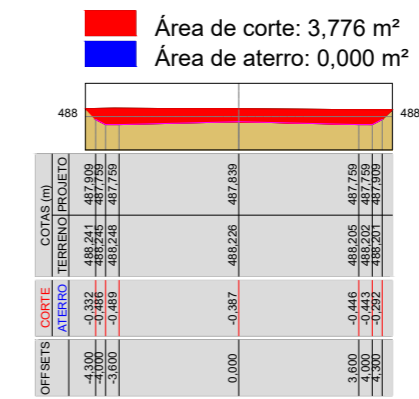


E2

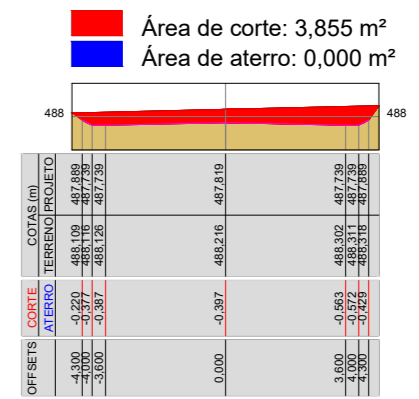


E3

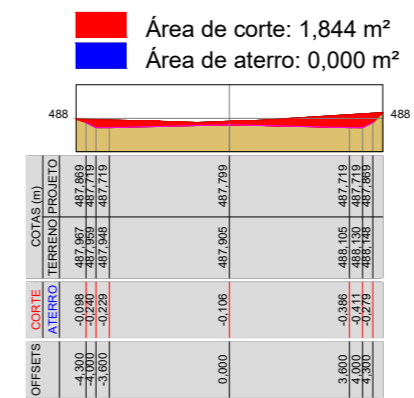


E3+6,261

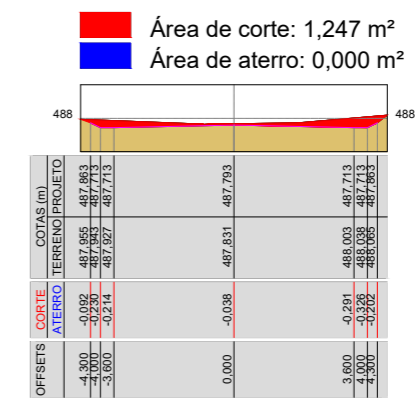


E0

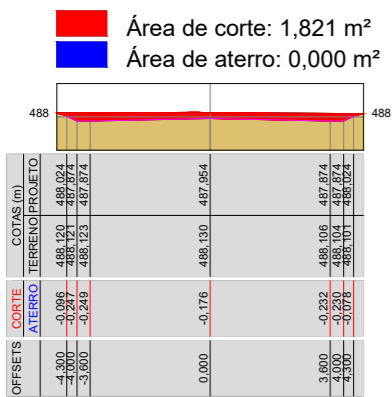


E1

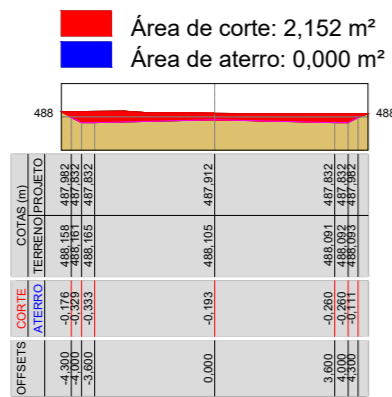


E2

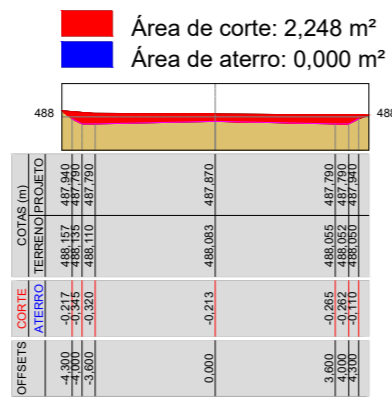


E3

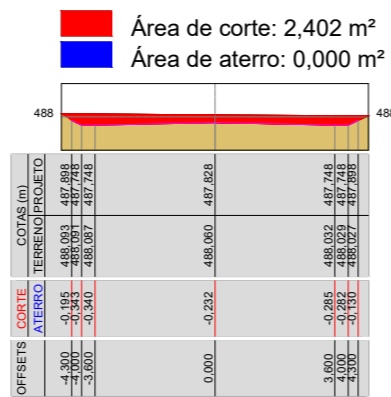


E4

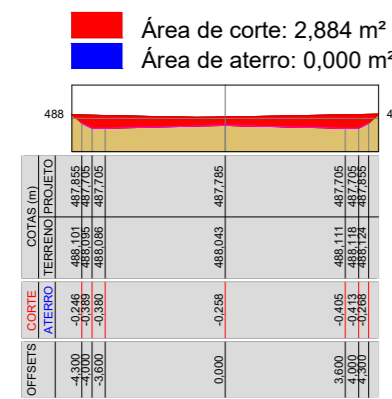


E5

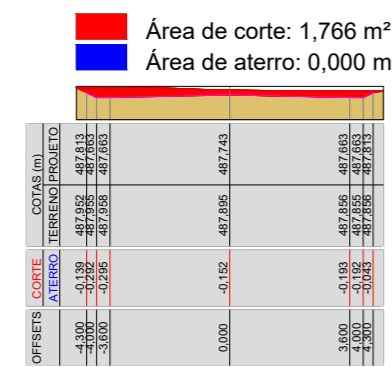


E6

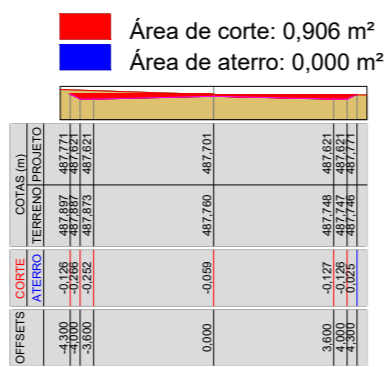


E7

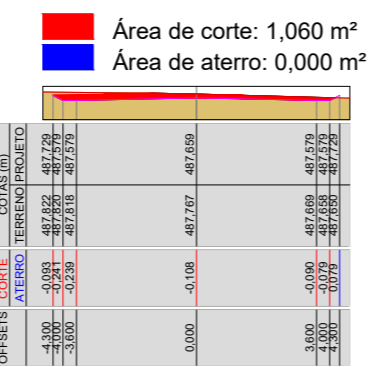


Perfil Longitudinal Trecho 3 Rua Sao Luiz

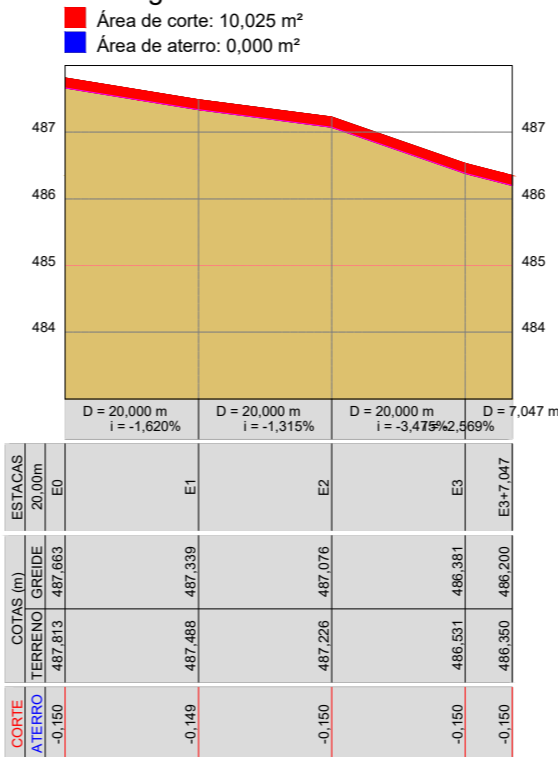


E0

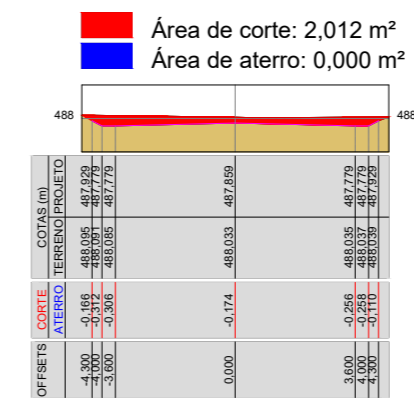


E1

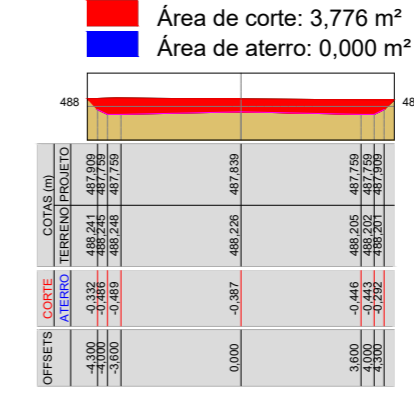


E2

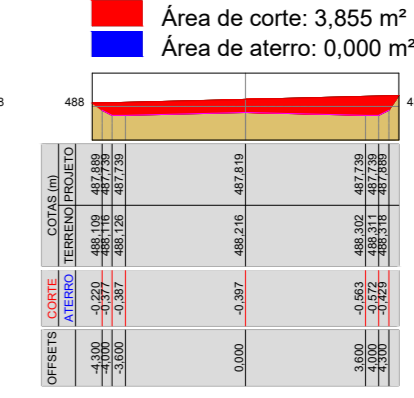


E3

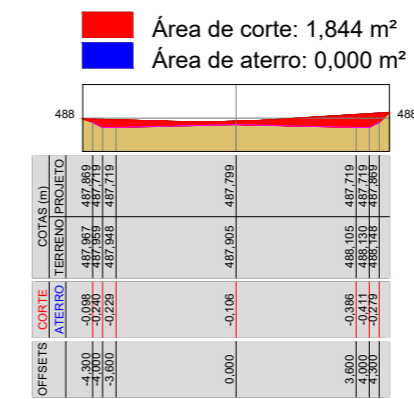


E3+6,261

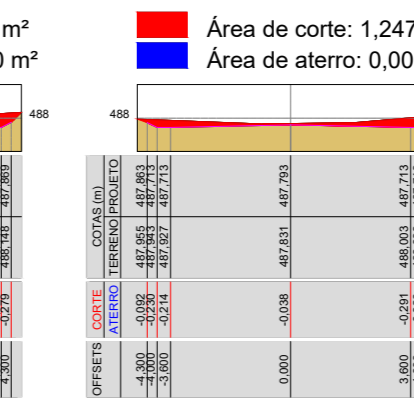


E8

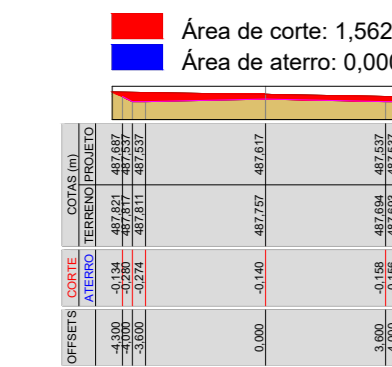


E9

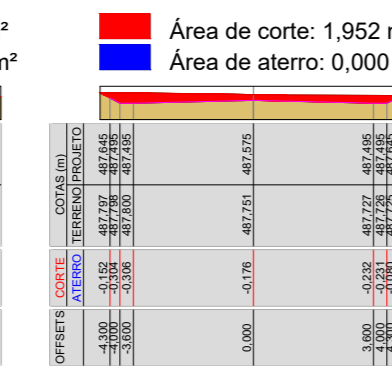

E10

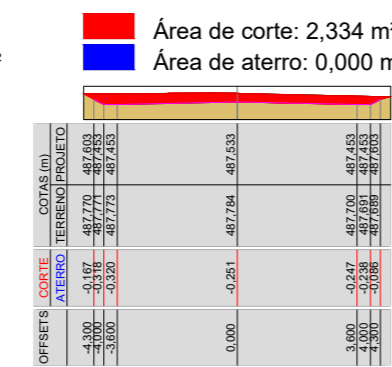

E10+15,484

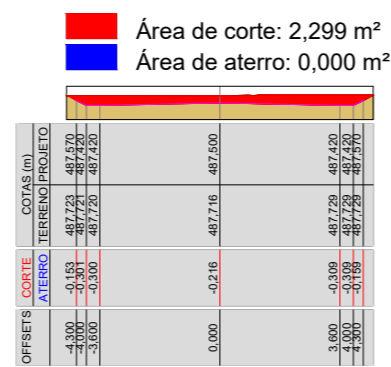

PROPRIETÁRIO PREFEITURA MUNICIPAL DE PIRAPORA CNPJ: 23.539.463/0001-21		FRANCHA Nº 04/07
OBRA PAVIMENTAÇÃO DE TRECHOS DE DIVERSAS RUAS	LOCAL BAIRRO SÃO GERALDO	ESCALA 5/ ESC
CONTEÚDO PERFIL LONGITUDINAL E PERFIL TRANSVERSAL		
RESPONSÁVEL TÉCNICO Antônio Célio Cardoso Duarte CFT BR 0553174169-3	RESPONSÁVEL TOMADOR Alexandre Costa César Prefeito Municipal	
DATA JULHO/2021		