


**COLUNA PERTECO**

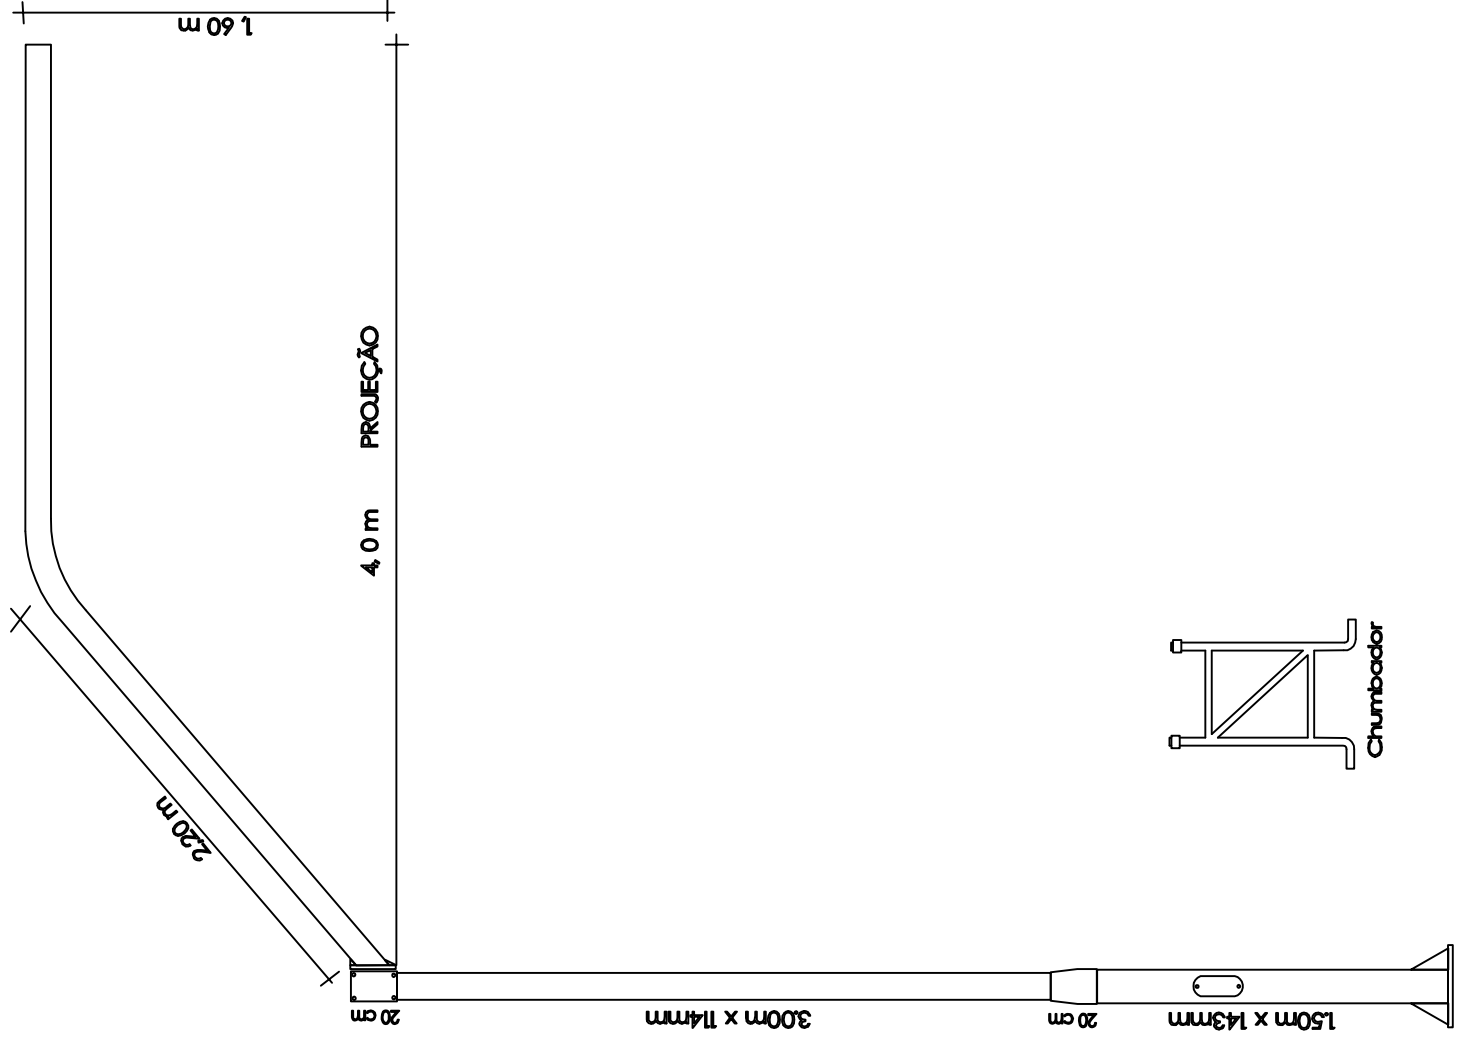

COLUNA REPETIDORA 101 mm X 6,00 m

