


Table with columns: VIGAS, ESCALA, QUANTIDADE, DIMENSÃO (mm), C/AL, C/AL (cm), C/AL (m), C/AL (m²), C/AL (m³), C/AL (kg), C/AL (t), C/AL (m³), C/AL (kg), C/AL (t). Lists various beam types and their specifications.

RESUMO DO AÇO table with columns: TIPO, QTD, DIMENSÃO, C/AL, C/AL (cm), C/AL (m), C/AL (m²), C/AL (m³), C/AL (kg), C/AL (t). Summarizes steel quantities for different beam types.

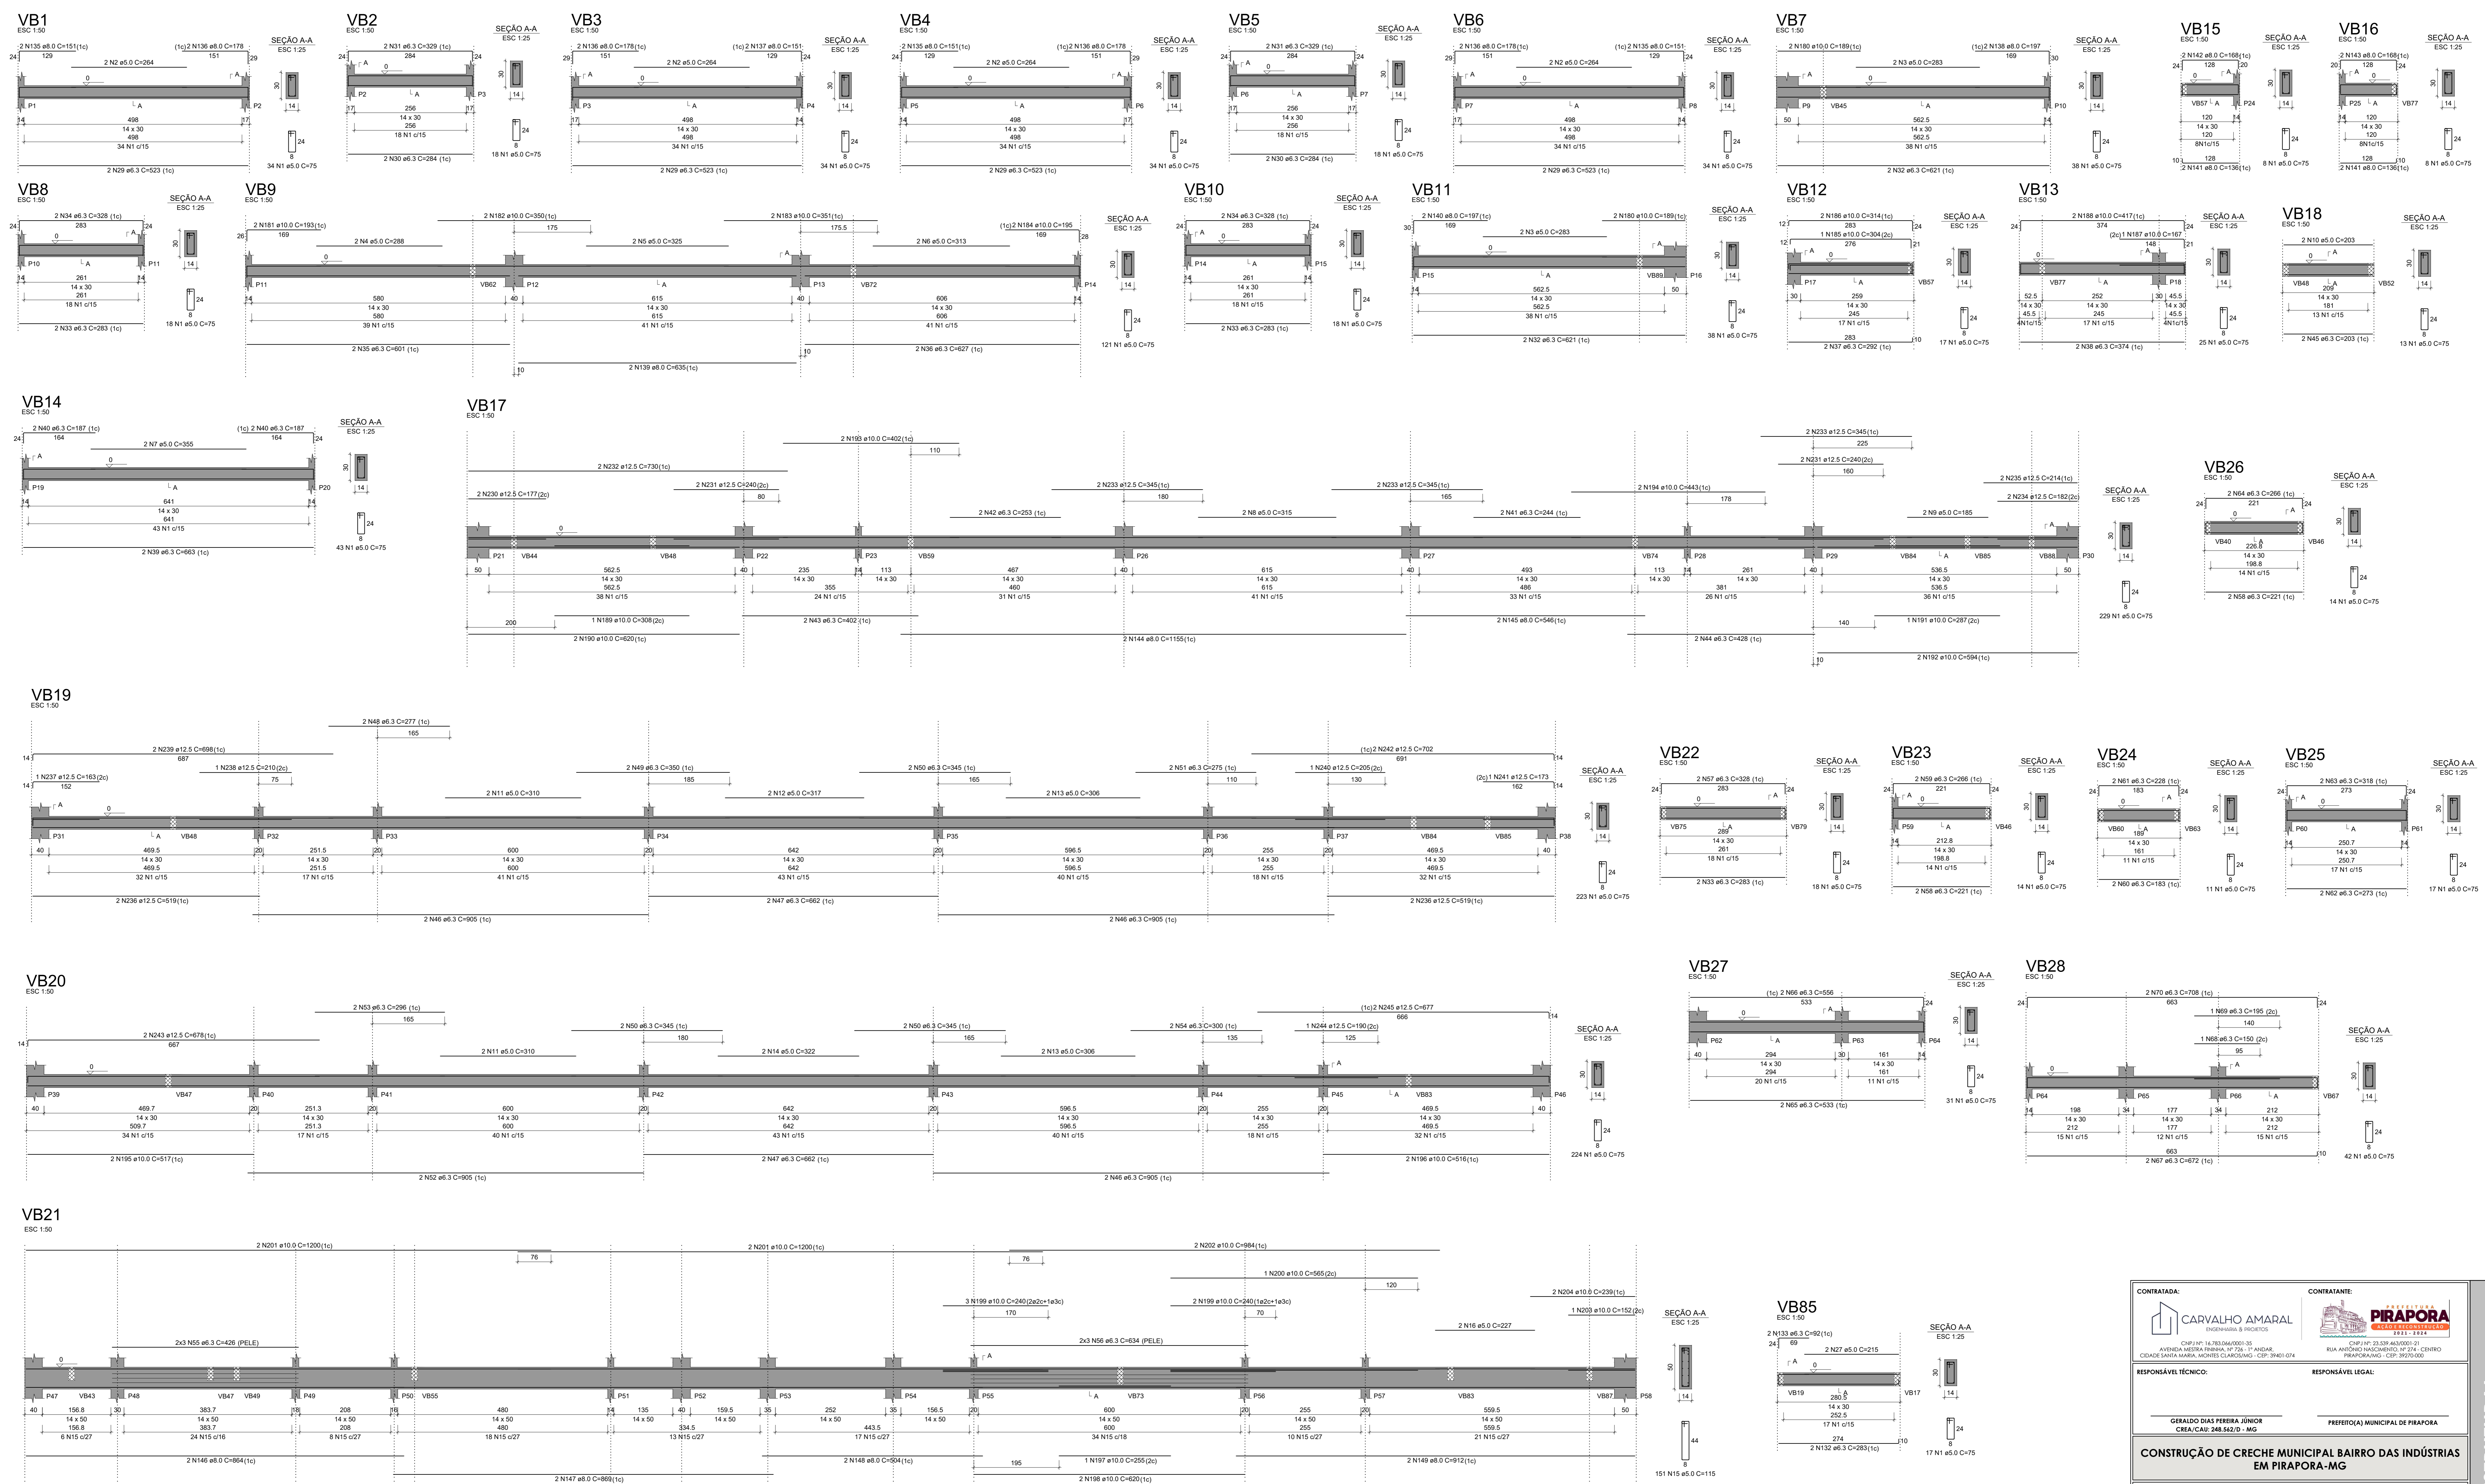

Contract information including: CONTRATADA: CARVALHO AMARAL; CONTRATANTE: PREFEITURA MUNICIPAL DE PIRAPORA; RESPONSÁVEL TÉCNICO: GERALDO DIAS FERREIRA JUNIOR; RESPONSÁVEL LEGAL: PREFEITURA MUNICIPAL DE PIRAPORA.

CONSTRUÇÃO DE CRECHE MUNICIPAL BAIRRO DAS INDÚSTRIAS EM PIRAPORA-MG

Project details table with columns: ENDEREÇO DA OBRA, MUNICÍPIO, FASE DO PROJETO, REFERÊNCIA DO PROJETO, ART/RK, ESCALA, DATA INICIAL, DATA FINAL, Nº REVISÃO, and a date stamp 05/14.